




THIS DRAWING IS BASED ON DIMENSIONAL SURVEY INFORMATION PROVIDED BY OTHERS. THE ARCHITECT CANNOT ACCEPT RESPONSIBILITY FOR THE ACCURACY OF THIS SURVEY INFORMATION.
 THIS DRAWING SHOULD BE READ IN CONJUNCTION WITH ALL RELEVANT DRAWINGS, SPECIFICATIONS, SCHEDULES AND OTHER CONTRACT INFORMATION ISSUED BY THE ARCHITECT, STRUCTURAL ENGINEER, SERVICES ENGINEER AND ANY OTHER CONSULTANT EMPLOYED OR RETAINED BY THE EMPLOYER IN RESPECT OF THESE WORKS.
 REPORT ANY DISCREPANCIES, CONFLICTS, ERRORS OR OMISSIONS TO THE CA AND SEEK DIRECTIONS BEFORE PROCEEDING.
 ONLY DRAWINGS SHOWN WITH STATUS 'CONSTRUCTION' ARE TO BE USED FOR CONSTRUCTION.
 IN THE CASE OF NEW WORKS, ALL DIMENSIONS SHOWN ARE TO THE FACE OF MASONRY, THE CENTRE LINE OF STRUCTURAL STEEL MEMBERS, OR THE FINISHED FACE OF STUD PARTITIONS, UNLESS NOTED OTHERWISE.
 CONFIRM ALL DIMENSIONS AND LEVELS ON SITE PRIOR TO COMMENCING WORK. IF IN DOUBT ASK!
 DO NOT SCALE FROM THIS DRAWING; USE ONLY FIGURED DIMENSIONS.
 THIS DRAWING REMAINS THE COPYRIGHT OF BURRELL FOLEY FISHER LLP

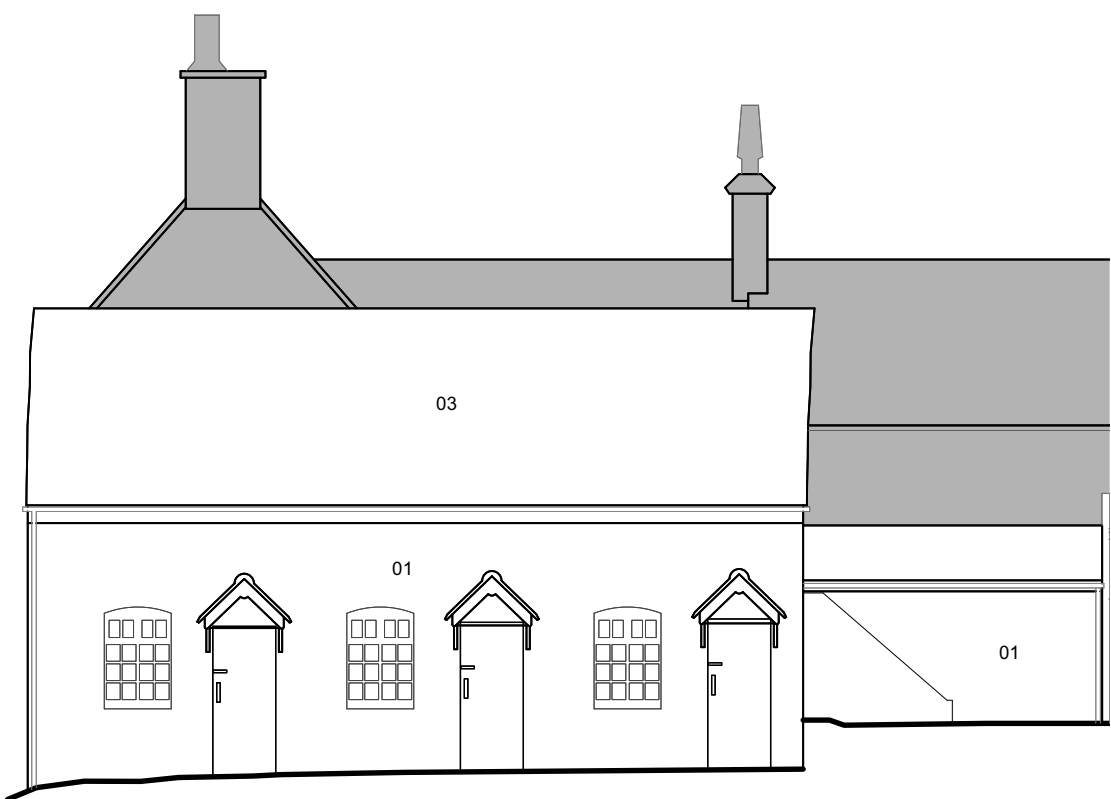

1 EXISTING WEST ELEVATION - BREWHOUSE
 Scale: 1:100

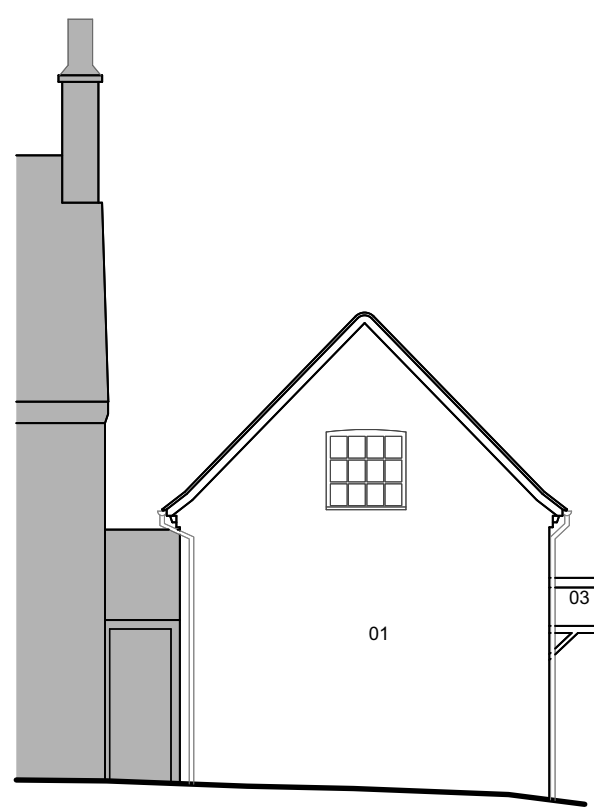



2 EXISTING NORTH ELEVATION - BREWHOUSE
 Scale: 1:100

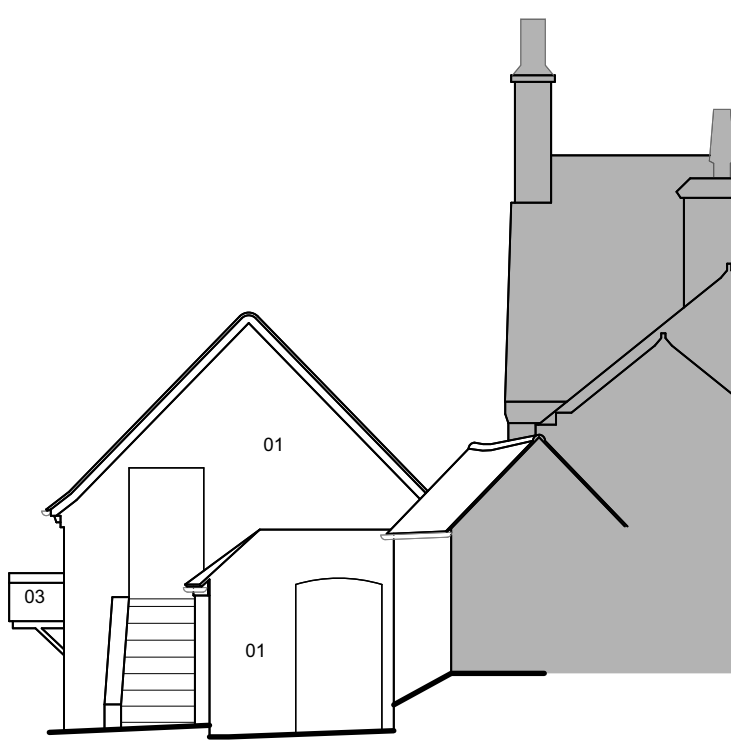

3 EXISTING SOUTH ELEVATION - BREWHOUSE
 Scale: 1:100

KEY TO EXISTING MATERIALS

- 01 Brickwork
- 02 Render
- 03 Clay tiles
- 04 Slate tiles

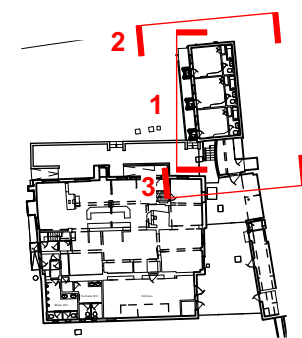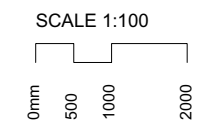

KEY PLAN



P2	ISSUED FOR PLANNING AND LISTED BUILDING CONSENT	SH/RS	23.10.23
P1	DRAFT - FOR COMMENTS	SH/RS	13.10.23
REV:	NOTES:	BY/CHKD:	DATE:

PLANNING & LBC
 DO NOT SCALE OFF THIS DRAWING
BURRELL FOLEY FISHER
 ARCHITECTS AND URBAN DESIGNERS

STUDIO 9 14 SOUTHGATE ROAD . LONDON . N1 3LJ
 TEL: 020 7620 6114
 www.bff-architects.co.uk mail@bff-architects.co.uk

JOB:
 THE WHITE LION

FOR:
 WHITE LION WORKING GROUP

AT:
 PAILTON

DRAWING TITLE:
 EXISTING ELEVATIONS - BREWHOUSE

DATE: 01.05.2021	SCALE: 1:100@A3
JOB NO: BFF/1595	DRAWN BY: SH
	CHECKED BY: AR
DWG NO. (JOB-ORIG.-BLDG-LVL.-TYPE-ROLE-SHEET NO.-OP.-REV.) 1595-BFF-MB-XX-DR-A-0412 -P2	