


THIS DRAWING IS BASED ON DIMENSIONAL SURVEY INFORMATION PROVIDED BY OTHERS. THE ARCHITECT CANNOT ACCEPT RESPONSIBILITY FOR THE ACCURACY OF THIS SURVEY INFORMATION.
 THIS DRAWING SHOULD BE READ IN CONJUNCTION WITH ALL RELEVANT DRAWINGS, SPECIFICATIONS, SCHEDULES AND OTHER CONTRACT INFORMATION ISSUED BY THE ARCHITECT, STRUCTURAL ENGINEER, SERVICES ENGINEER AND ANY OTHER CONSULTANT EMPLOYED OR RETAINED BY THE EMPLOYER IN RESPECT OF THESE WORKS.
 REPORT ANY DISCREPANCIES, CONFLICTS, ERRORS OR OMISSIONS TO THE CA AND SEEK DIRECTIONS BEFORE PROCEEDING.
 ONLY DRAWINGS SHOWN WITH STATUS 'CONSTRUCTION' ARE TO BE USED FOR CONSTRUCTION.
 IN THE CASE OF NEW WORKS, ALL DIMENSIONS SHOWN ARE TO THE FACE OF MASONRY, THE CENTRE LINE OF STRUCTURAL STEEL MEMBERS, OR THE FINISHED FACE OF STUD PARTITIONS, UNLESS NOTED OTHERWISE.
 CONFIRM ALL DIMENSIONS AND LEVELS ON SITE PRIOR TO COMMENCING WORK. IF IN DOUBT ASK!
 DO NOT SCALE FROM THIS DRAWING; USE ONLY FIGURED DIMENSIONS.
 THIS DRAWING REMAINS THE COPYRIGHT OF
BURRELL FOLEY FISCHER LLP

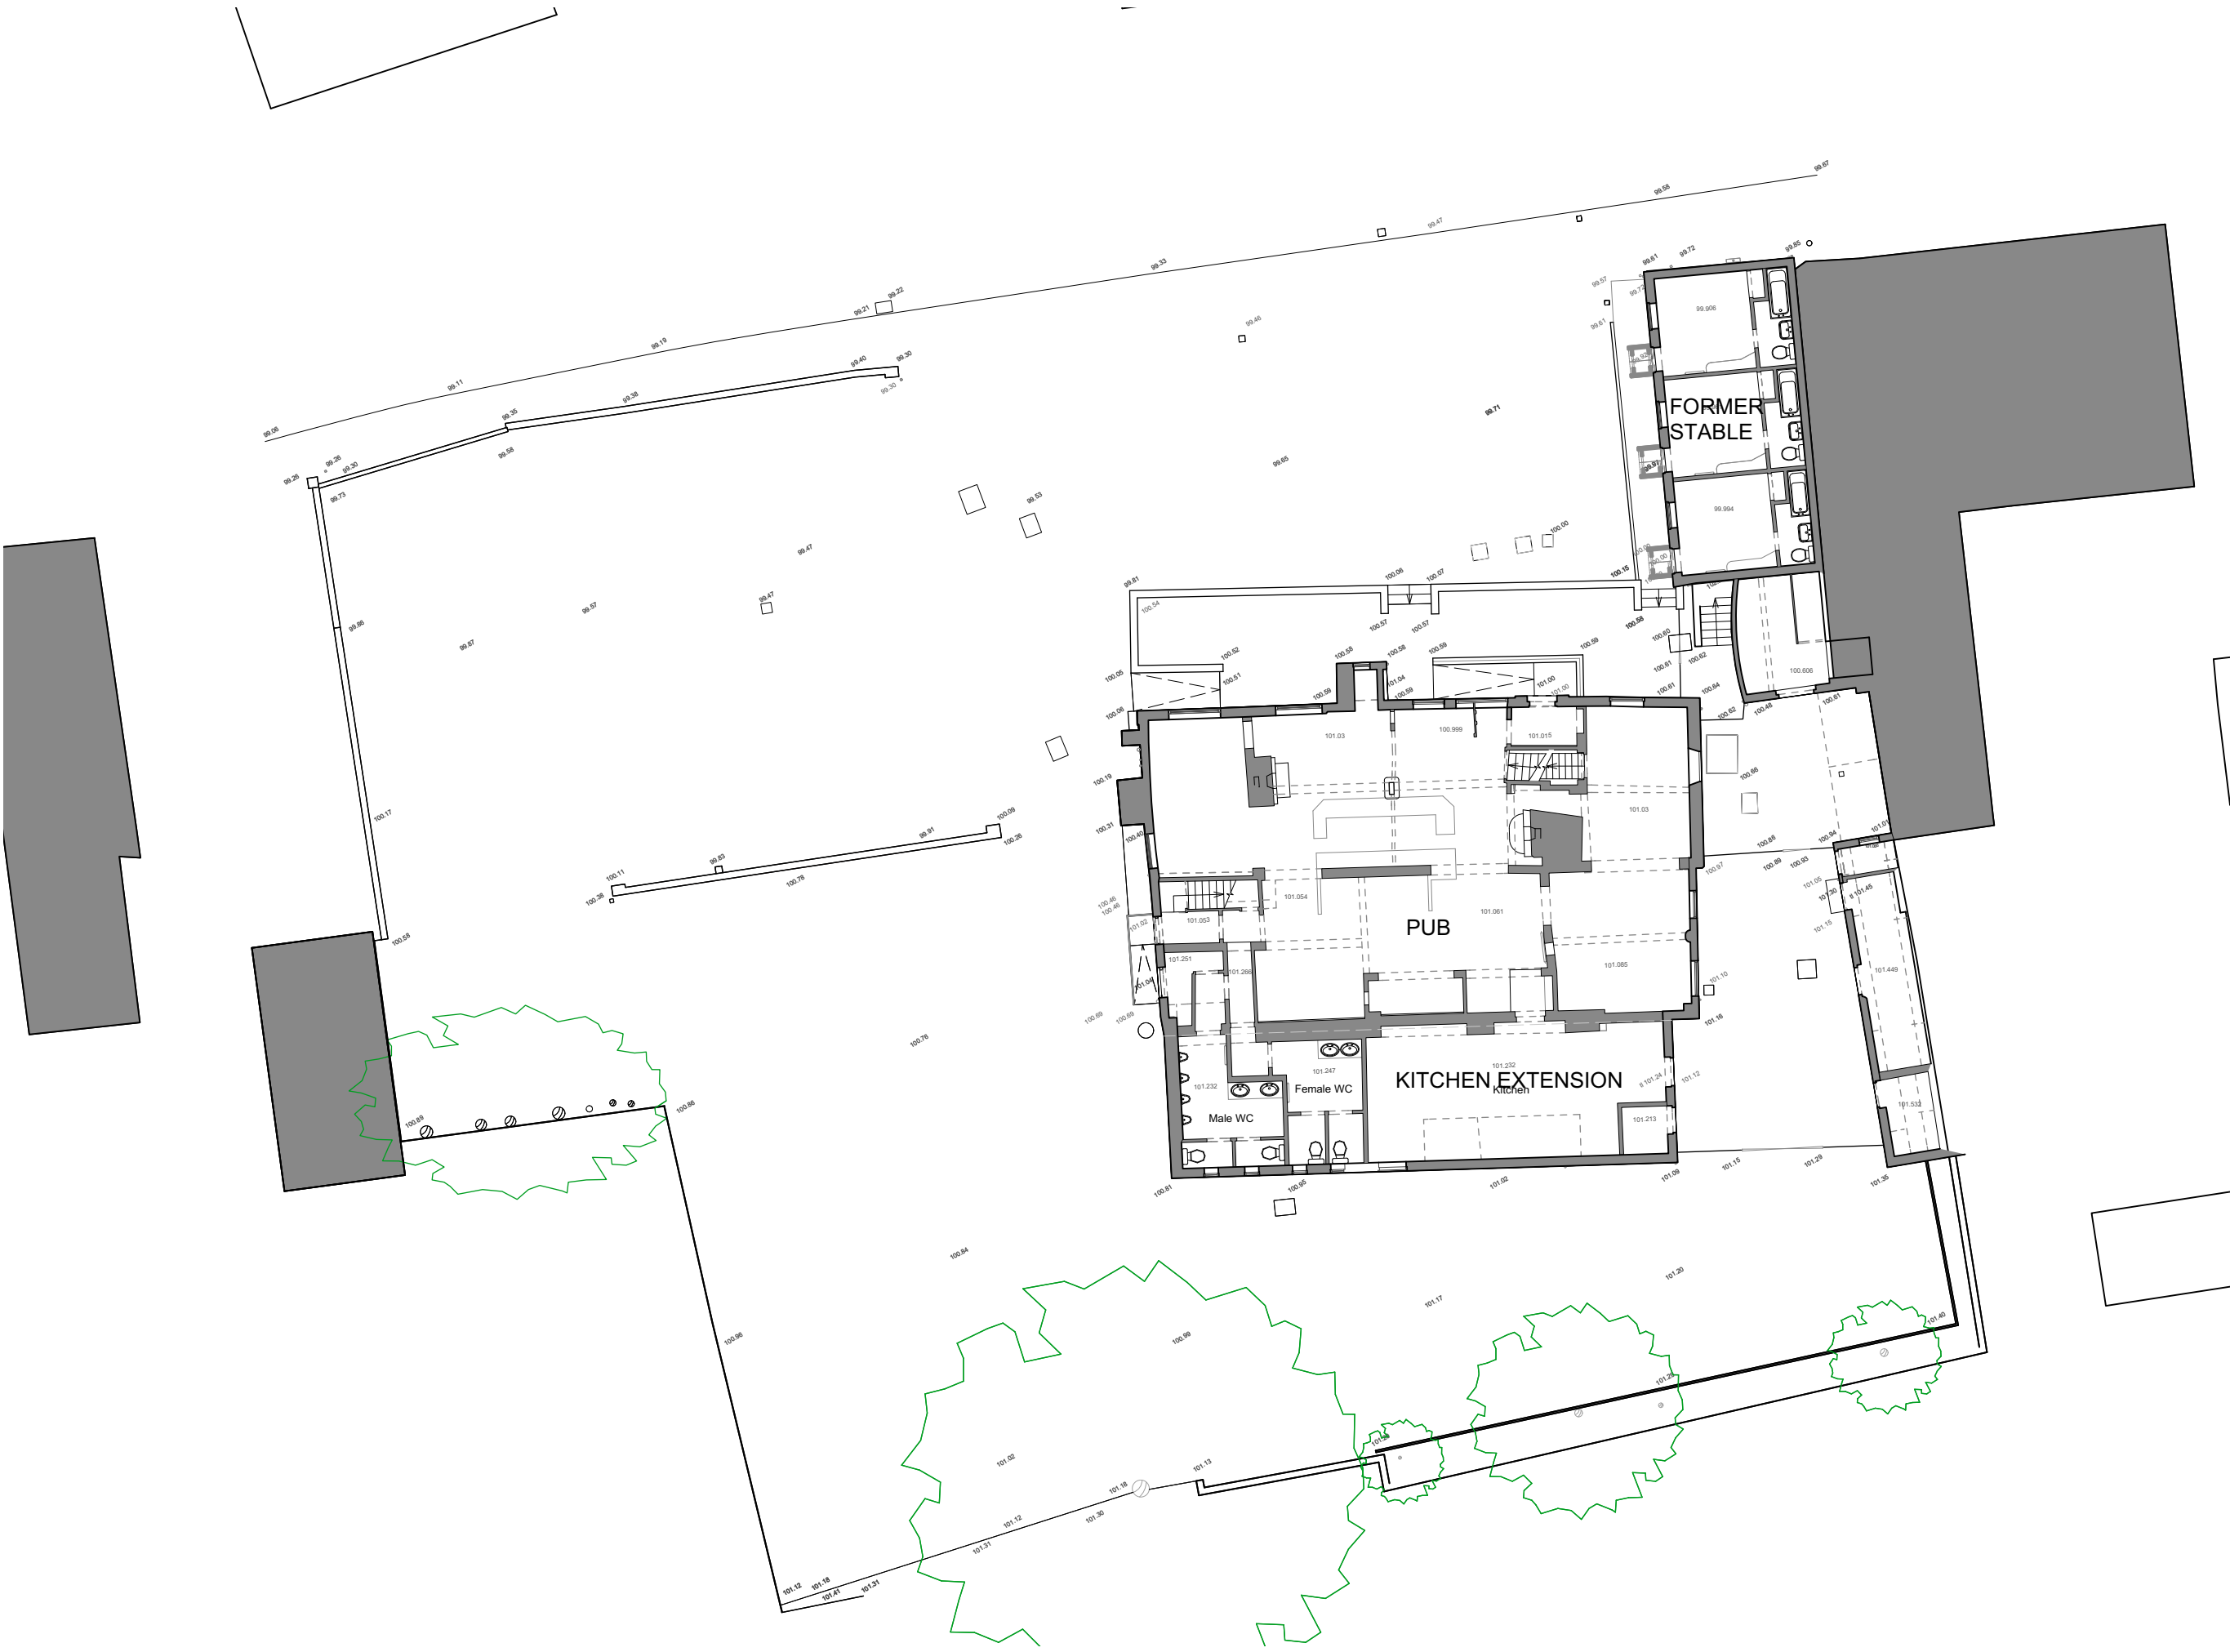

SCALE 1:200



P4	ISSUED FOR PLANNING & LISTED BUILDING CONSENT	SHIRS	23.10.23
P3	DRAFT - FOR COMMENTS	SHIRS	13.10.23
P2	STAGE 2 ISSUE	ADIAR	24.05.23
REV:	NOTES:	BY/CHKD:	DATE:

PLANNING & LBC
 DO NOT SCALE OFF THIS DRAWING

BURRELL FOLEY FISCHER
 ARCHITECTS AND URBAN DESIGNERS

STUDIO 9 - 14 SOUTHGATE ROAD - LONDON - N1 3LY
 TEL: 020 7620 6114
 www.bff-architects.co.uk mail@bff-architects.co.uk

THE WHITE LION

FOR:
 WHITE LION WORKING GROUP

AT:
 PAILTON

DRAWING TITLE:
 EXISTING SITE PLAN

DATE:
 01.05.2021

SCALE:
 1:200@A3

JOB NO:
 BFF/1595

DRAWN BY:
 SH

CHECKED BY:
 AR

DWG NO. (JOB-ORIG. BLDG-LVL-TYPE-ROLE-SHEET NO.-OP-REV.)
 1595-BFF-MB-00-DR-A-0206 -P4
 Copyright